


1,3

o	9.06[m]
t	9.06[m]
α	000.72[gr]
$R_{30} = 800.0$	

o	33.53[m]
t	33.49[m]
α	010.67[gr]
$R_{31} = 200.0$	

$R=1100.00$
 -0.42% $+3.79\%$
 75.32 104.15

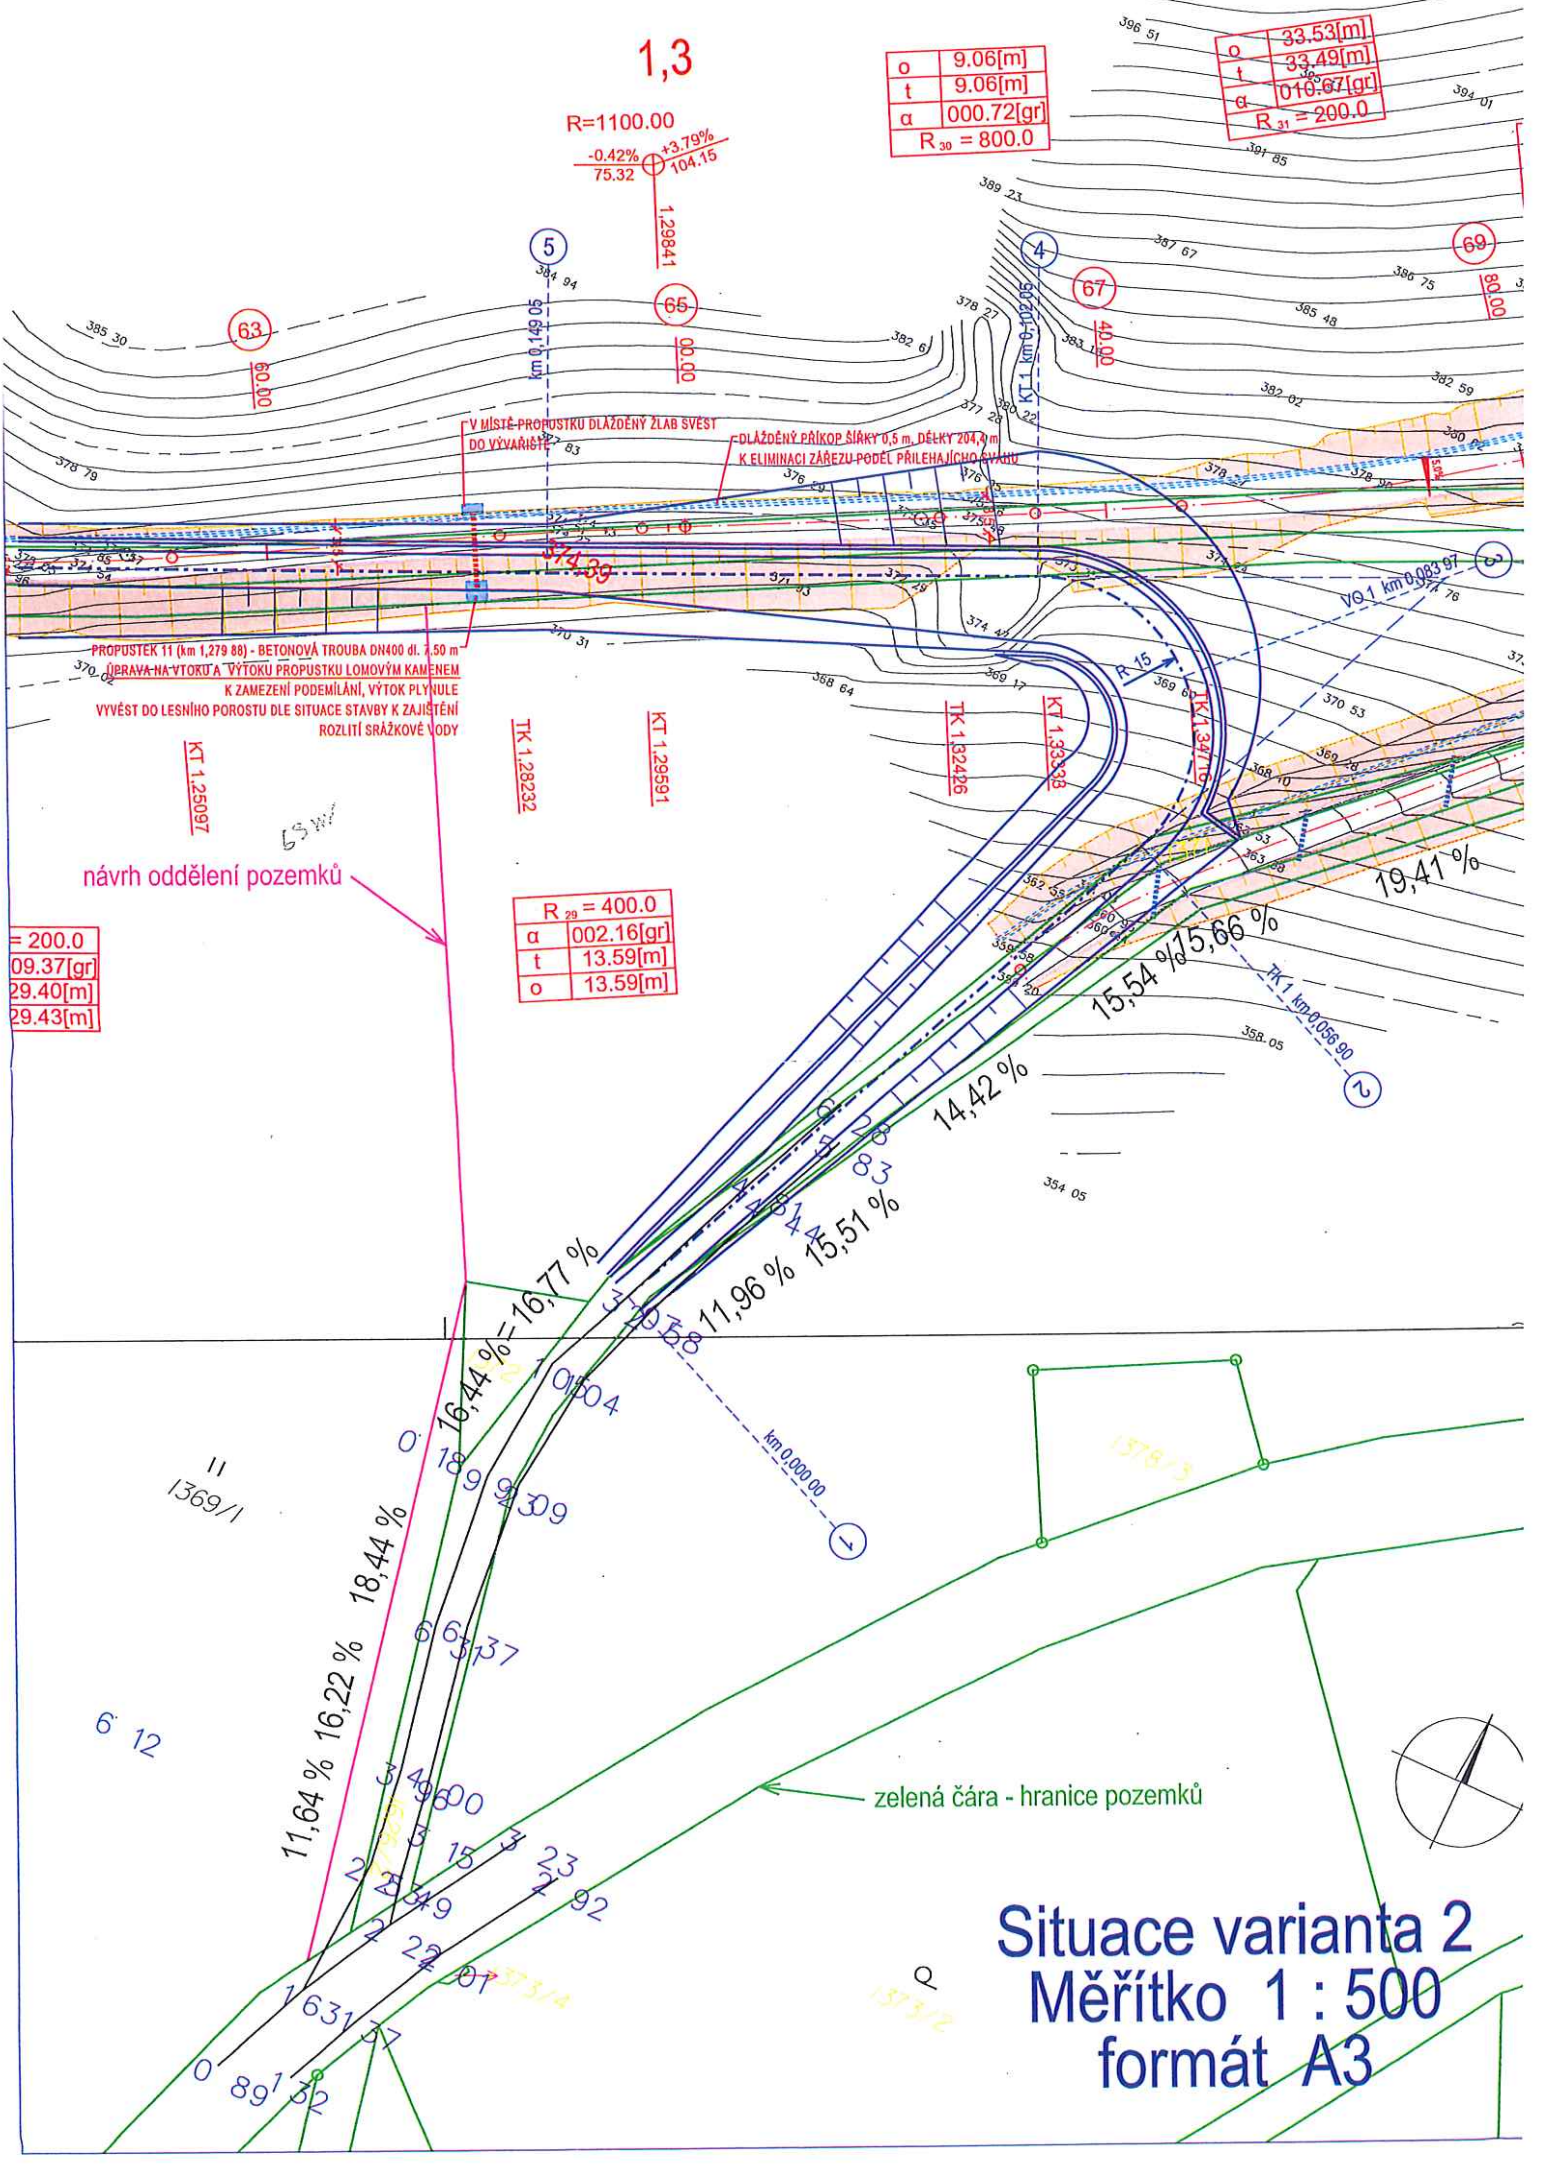

návrh oddělení pozemků

$R = 200.0$
o 09.37[m]
t 29.40[m]
o 29.43[m]

$R_{29} = 400.0$
α 002.16[gr]
t 13.59[m]
o 13.59[m]

zelená čára - hranice pozemků

Situace varianta 2
 Měřítko 1 : 500
 formát A3

